
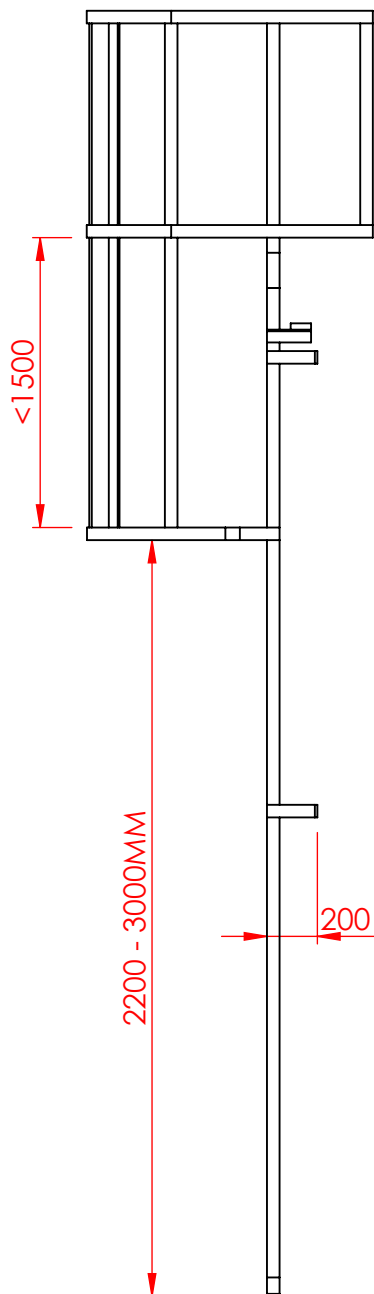
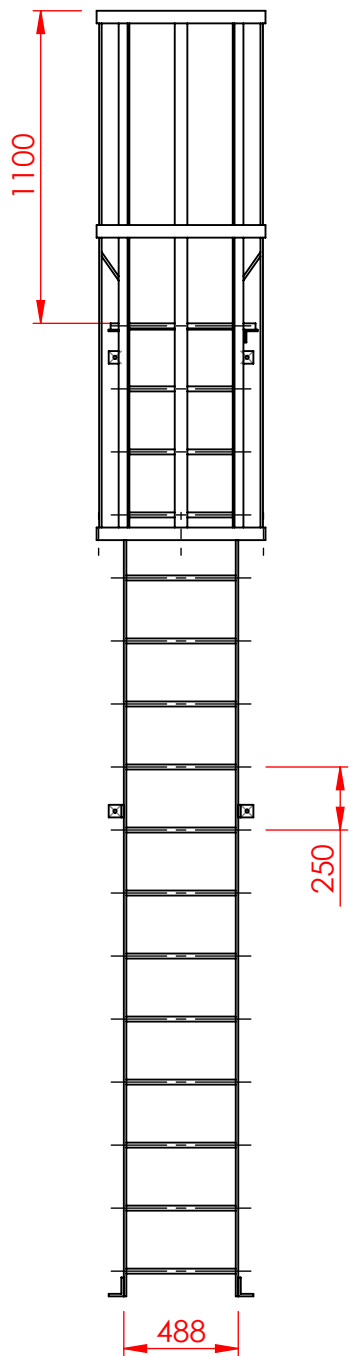


# BILCO BL-S-WG: STEEL VERTICAL LADDER WITH SAFETY CAGE AND GUARDRAIL

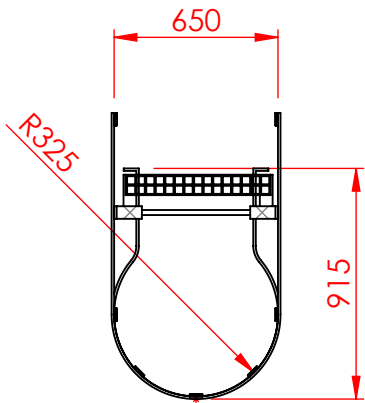

Bilco UK Ltd, Pavilion 7  
 Fornham Business Court  
 Hall Farm, Fornham St. Martin  
 Bury St. Edmunds, Suffolk, IP31 1SL

Ref.	Qty.	Description			Reference
Designed by A.J.BRACE	Date 21/06/2012	Scale 1:50	Customer		STANDARD ISSUE STEEL LADDER WITH CAGE AND WALKTHROUGH
Checked by	Date	Title			
© THIS DRAWING IS THE PROPERTY OF BILCO UK LTD & MUST NOT BE REPRODUCED WITHOUT PRIOR PERMISSION		Drawing No.	Revision	Sheet	
		PDFSWG0612	A	1/1	