


**DEPTH TO HATCH OPTIONS, INCORPORATING ADDITIONAL BACK BOARD WITH ADJUSTABLE STEPS**

DEPTH TO HATCH FROM TOP OF STAIR UNIT CASING	BILCO UNIT OPTION
UP TO 1000mm	BB1: BACKBOARD UP TO 1000mm HIGH x UP TO 1200mm WIDE, WHITE COATED MULTIPLEX BOARD, FITTED WITH ADDITIONAL TREADS (2-3), WITH GRAB RAILS
1001mm TO 1250mm	BB2: BACKBOARD 1001mm TO 1250mm HIGH x UP TO 1200mm WIDE, WHITE COATED MULTIPLEX BOARD, FITTED WITH ADDITIONAL TREADS (3-4), WITH GRAB RAILS
1251mm TO 1500mm	BB3: BACKBOARD 1251mm TO 1500mm HIGH x UP TO 1200mm WIDE, WHITE COATED MULTIPLEX BOARD, FITTED WITH ADDITIONAL TREADS (4-5), WITH GRAB RAILS
1501mm TO 2000mm	BB4: BACKBOARD 1501mm TO 2000mm HIGH x UP TO 1200mm WIDE, WHITE COATED MULTIPLEX BOARD, FITTED WITH ADDITIONAL TREADS (5-6), WITH GRAB RAILS

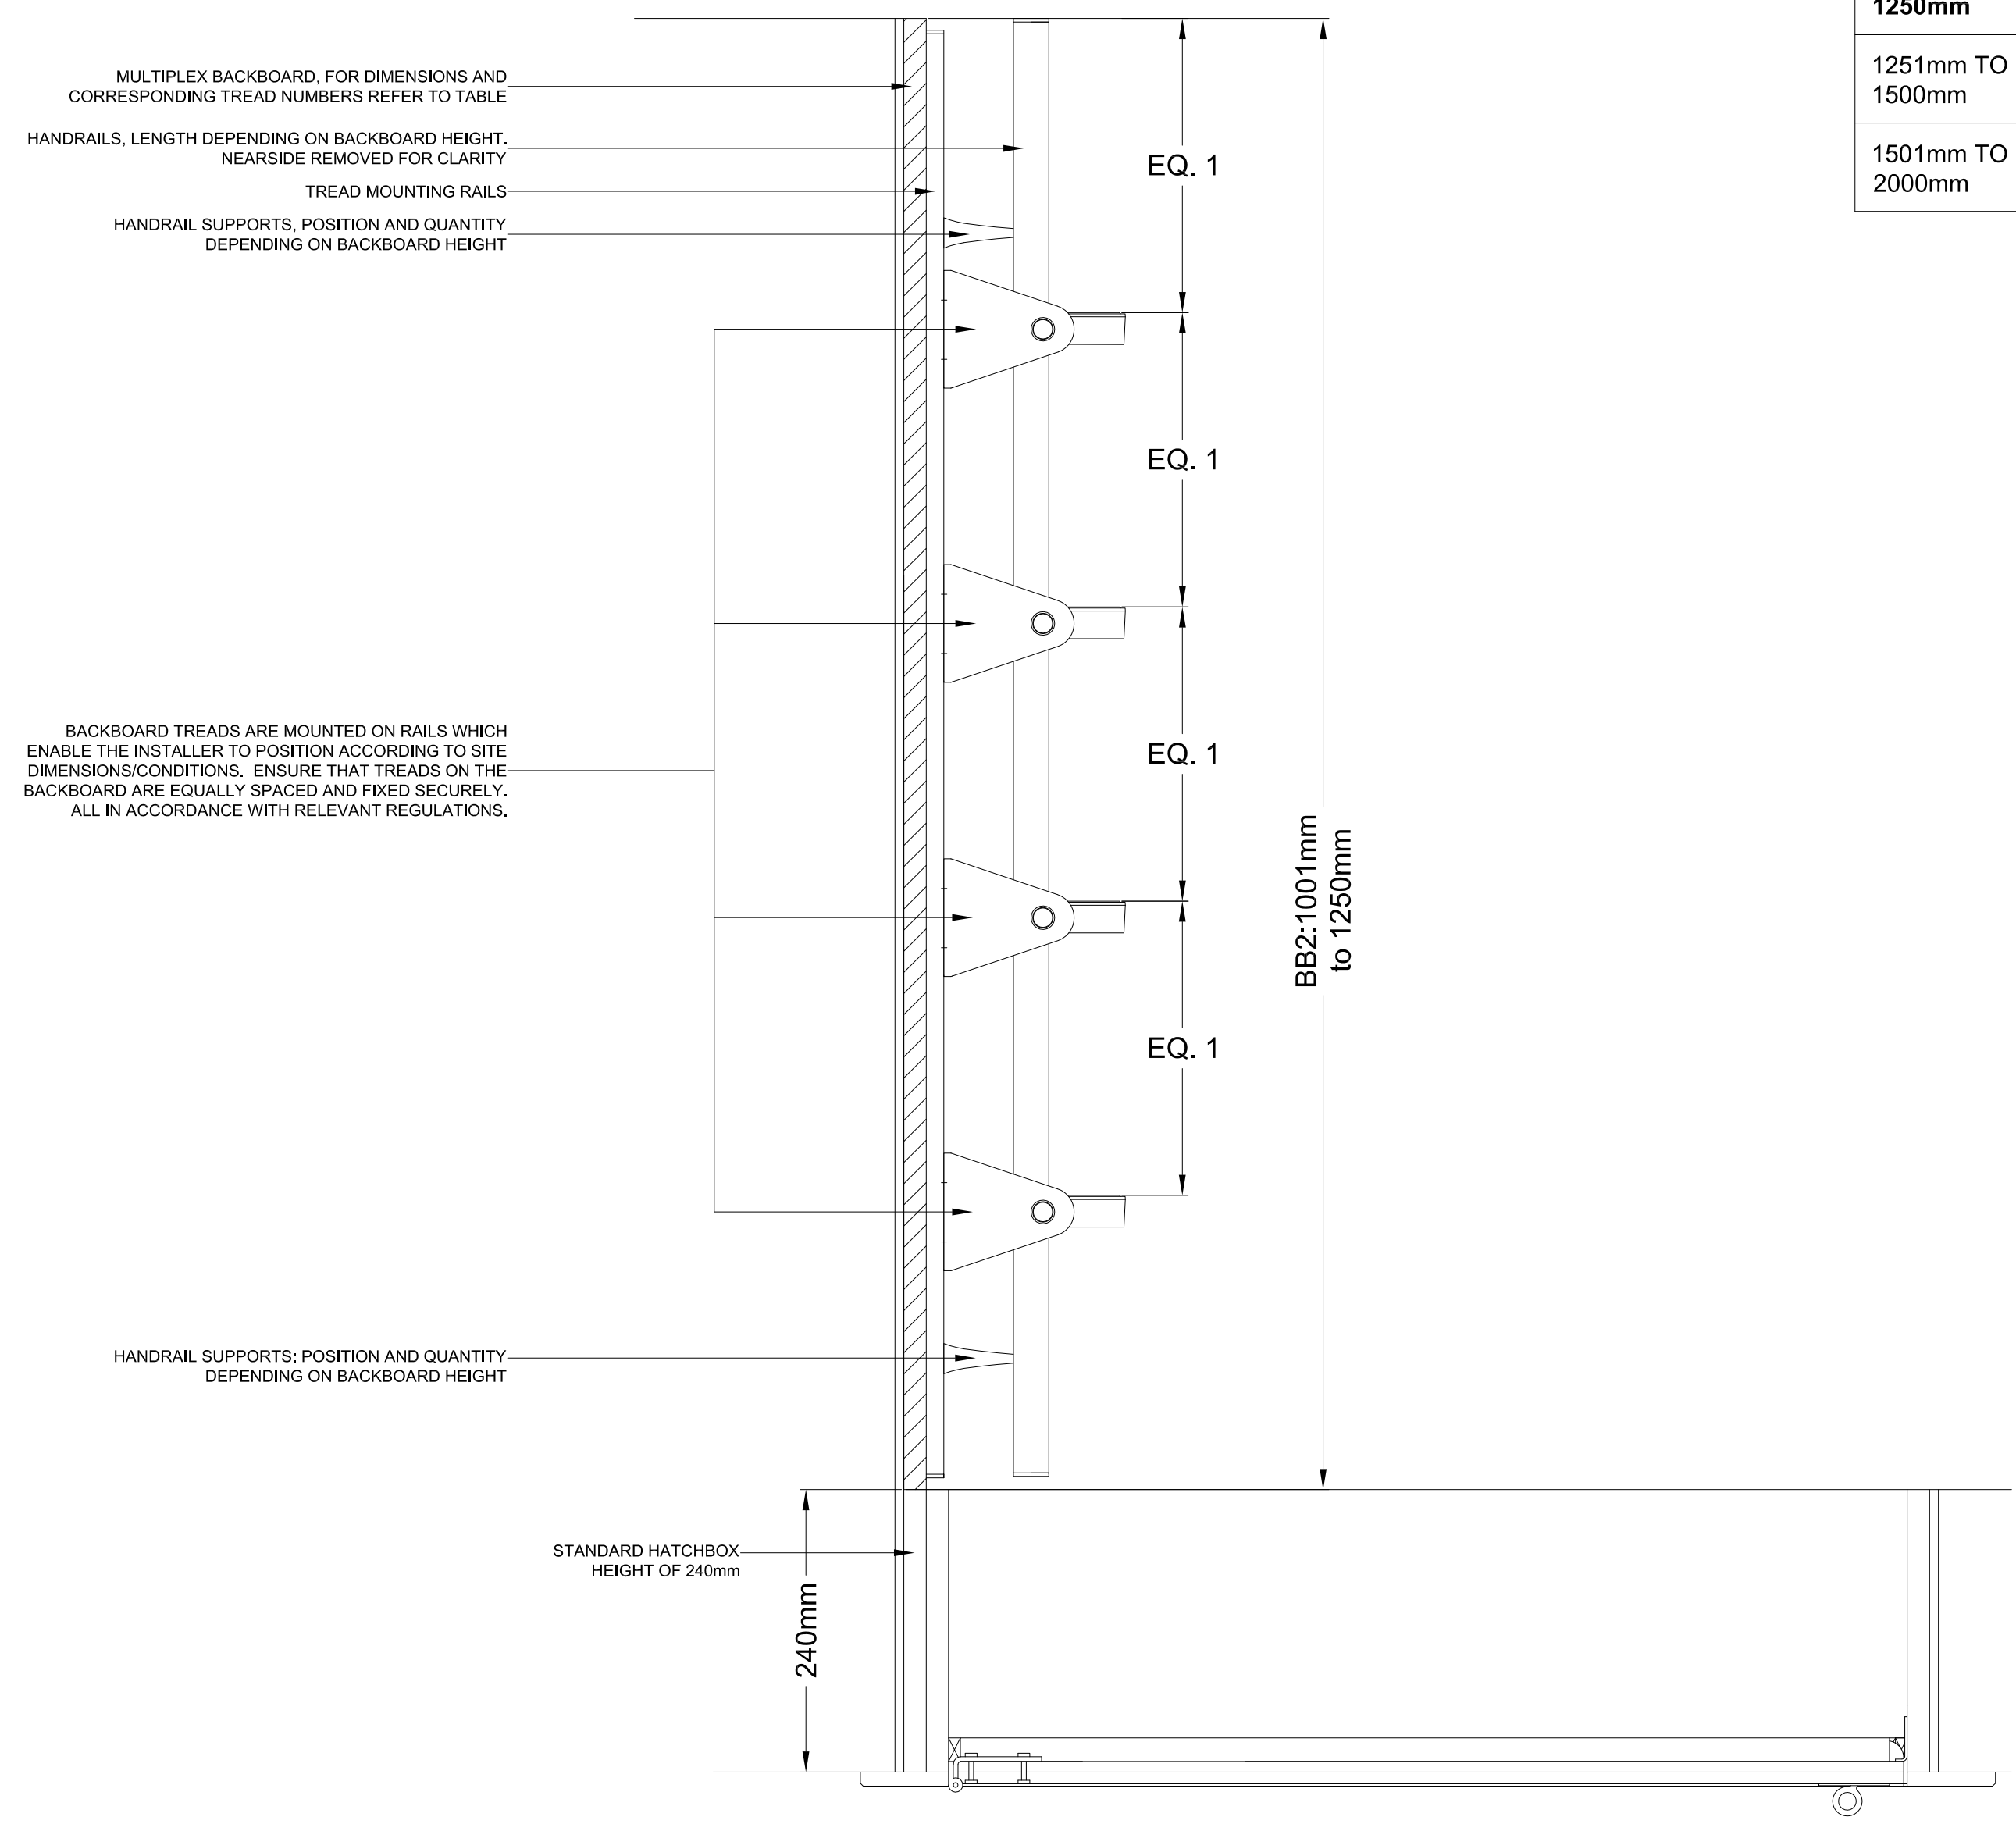

Bilco UK Ltd, Pavilion 7  
Fornham Business Court  
Hall Farm, Fornham St. Martin  
Bury St. Edmunds, Suffolk, IP31 1SL

Issue status:		Drawing Title:		Scale:
		BB2: 1001mm to 1250mm HIGH		1:1
First Issue		Date		Sheet:
09/2015	J.P.	© All rights reserved		PLOT AT A2.115
Issue Description		Filename: BB2.DWG		Issue:
		Project: Standard Issue		

NOTE: ALL INFORMATION CONTAINED IN THIS DOCUMENT IS STRICTLY CONFIDENTIAL. THIS DRAWING IS THE PROPERTY OF BILCO LTD AND MUST NOT BE REPRODUCED WITHOUT PRIOR PERMISSION.