


DEPTH TO HATCH OPTIONS, INCORPORATING ADDITIONAL BACK BOARD WITH ADJUSTABLE STEPS

DEPTH TO HATCH FROM TOP OF STAIR UNIT CASING	BILCO UNIT OPTION
UP TO 1000mm	BB1: BACKBOARD UP TO 1000mm HIGH x UP TO 1200mm WIDE, WHITE COATED MULTIPLEX BOARD, FITTED WITH ADDITIONAL TREADS (2-3), WITH GRAB RAILS
1001mm TO 1250mm	BB2: BACKBOARD 1001mm TO 1250mm HIGH x UP TO 1200mm WIDE, WHITE COATED MULTIPLEX BOARD, FITTED WITH ADDITIONAL TREADS (3-4), WITH GRAB RAILS
1251mm TO 1500mm	BB3: BACKBOARD 1251mm TO 1500mm HIGH x UP TO 1200mm WIDE, WHITE COATED MULTIPLEX BOARD, FITTED WITH ADDITIONAL TREADS (4-5), WITH GRAB RAILS
1501mm TO 2000mm	BB4: BACKBOARD 1501mm TO 2000mm HIGH x UP TO 1200mm WIDE, WHITE COATED MULTIPLEX BOARD, FITTED WITH ADDITIONAL TREADS (5-6), WITH GRAB RAILS

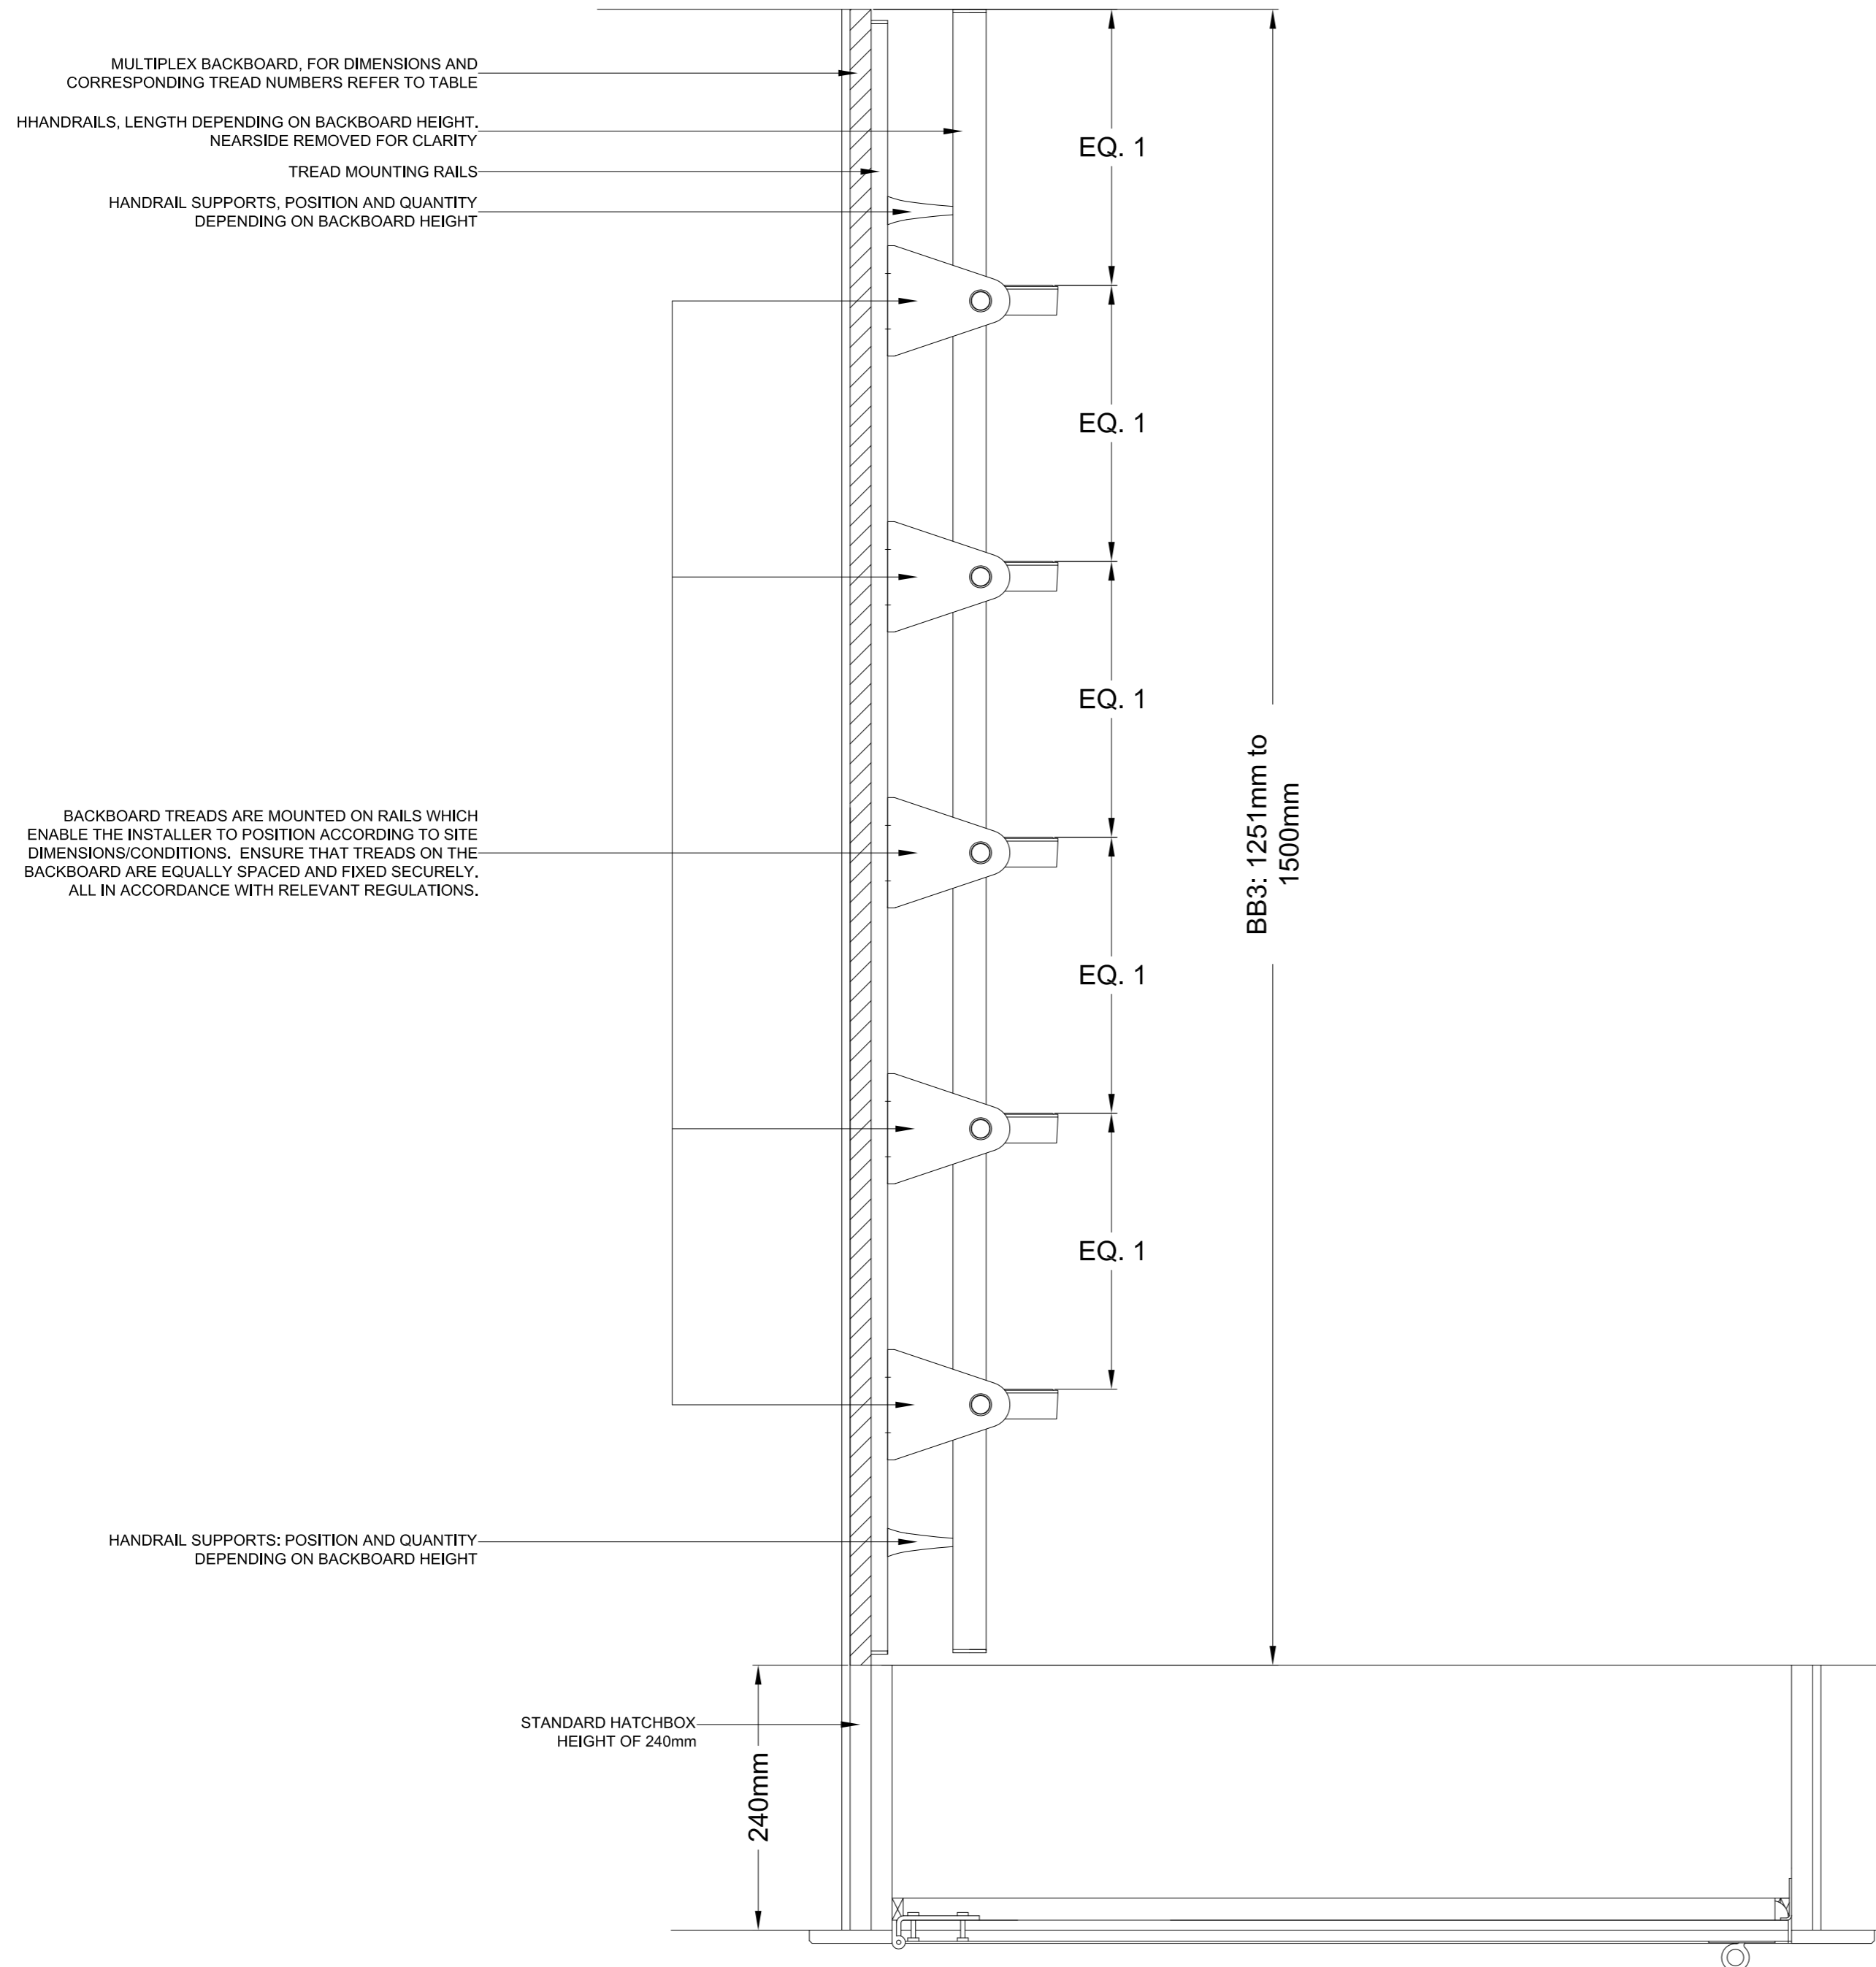


MULTIPLEX BACKBOARD, FOR DIMENSIONS AND CORRESPONDING TREAD NUMBERS REFER TO TABLE
 HANDRAILS, LENGTH DEPENDING ON BACKBOARD HEIGHT, NEAR SIDE REMOVED FOR CLARITY
 TREAD MOUNTING RAILS
 HANDRAIL SUPPORTS, POSITION AND QUANTITY DEPENDING ON BACKBOARD HEIGHT

BACKBOARD TREADS ARE MOUNTED ON RAILS WHICH ENABLE THE INSTALLER TO POSITION ACCORDING TO SITE DIMENSIONS/CONDITIONS. ENSURE THAT TREADS ON THE BACKBOARD ARE EQUALLY SPACED AND FIXED SECURELY. ALL IN ACCORDANCE WITH RELEVANT REGULATIONS.

HANDRAIL SUPPORTS: POSITION AND QUANTITY DEPENDING ON BACKBOARD HEIGHT

STANDARD HATCHBOX HEIGHT OF 240mm

BB3: 1251mm to 1500mm

Bilco UK Ltd. Park Farm Business Centre Fornham St. Genevieve Bury St Edmunds Suffolk IP28 6TS	 THE WORLDWIDE SOURCE FOR SPECIALITY ACCESS PRODUCTS Tel: 01284 701696 Fax: 01284 702531 Email: bilcouk@bilco.com www.bilcouk.com	Issue status:	Drawing Title:	Scale:		
		First Issue 09/2015 J.P. © All rights reserved Report all discrepancies Do not scale drawings	BB3: 1251mm to 1500mm HIGH	1:1		
		Issue Description	Date	Name	Filename: BB3.DWG	Project: Standard Issue

NOTE: ALL INFORMATION CONTAINED IN THIS DOCUMENT IS STRICTLY CONFIDENTIAL. THIS DRAWING IS THE PROPERTY OF BILCO LTD AND MUST NOT BE REPRODUCED WITHOUT PRIOR PERMISSION.