
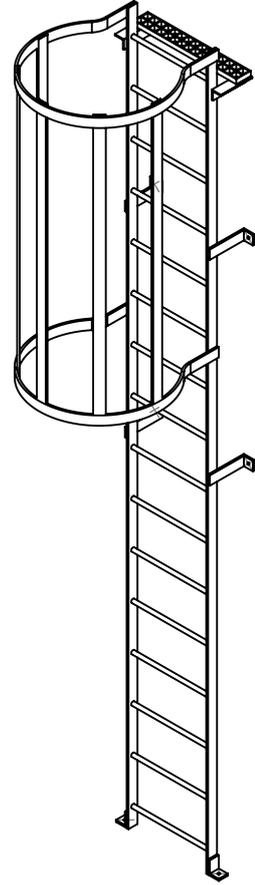
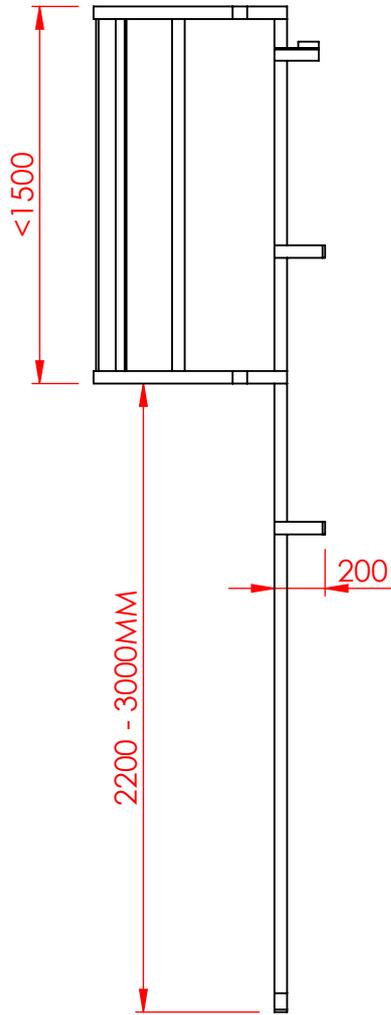
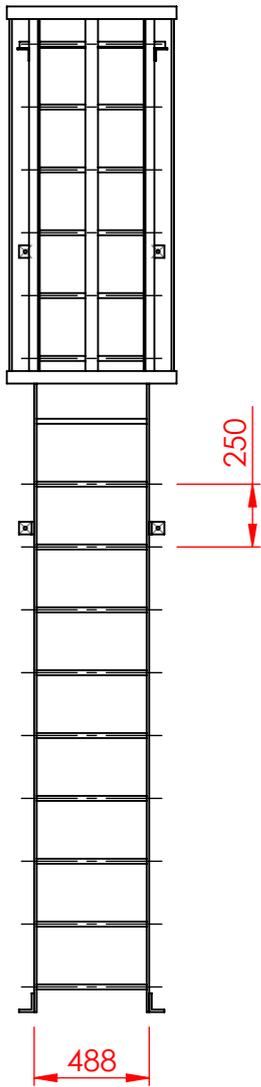


BILCO BL-S-WH: STEEL VERTICAL LADDER WITH SAFETY CAGE

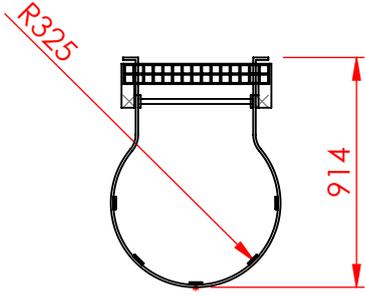

BILCO
ROOF ACCESS

Bilco UK Ltd, Pavilion 7
Fornham Business Court
Hall Farm, Fornham St. Martin
Bury St. Edmunds, Suffolk, IP31 1SL

| Ref. | Qty. | Description | | | Reference |
|--|--------------------|---------------|------------|---------------|--|
| Designed by A.J.BRACE | Date 21/06/2012 | Scale 1:50 | Customer | | STANDARD ISSUE STEEL LADDER WITH CAGE |
| Checked by | Date | Title | | | |
| © THIS DRAWING IS THE PROPERTY OF BILCO UK LTD & MUST NOT BE REPRODUCED WITHOUT PRIOR PERMISSION | | Drawing No. | PDFSWH0612 | Revision A | Sheet 1/1 |